

**ODOT  
NORTH CENTRAL OUTERBELT STUDY  
PRELIMINARY CONCEPTS**

**IR-270 & SR-315 INTERCHANGE  
ALTERNATIVE 1**



**EXISTING EB I.R. 270  
TO SB S.R. 315**



SCALE IN FEET



**ODOT  
NORTH CENTRAL OUTERBELT STUDY  
PRELIMINARY CONCEPTS**

**IR-270 & SR-315 INTERCHANGE  
ALTERNATIVE 1**



**EXISTING NB S.R. 315  
TO WB I.R. 270**



**ODOT  
NORTH CENTRAL OUTERBELT STUDY  
PRELIMINARY CONCEPTS**

**IR-270 & SR-315 INTERCHANGE  
ALTERNATIVE 1**



**ODOT  
NORTH CENTRAL OUTERBELT STUDY  
PRELIMINARY CONCEPTS**

**IR-270 & SR-315 INTERCHANGE  
ALTERNATIVE 1**



**EXISTING EB I.R. 270  
TO NB S.R. 315**



SCALE IN FEET

**ODOT  
NORTH CENTRAL OUTERBELT STUDY  
PRELIMINARY CONCEPTS**

**IR-270 & SR-315 INTERCHANGE  
ALTERNATIVE 1**



**PROPOSED EB I.R. 270  
TO NB S.R. 315**



**ODOT  
NORTH CENTRAL OUTERBELT STUDY  
PRELIMINARY CONCEPTS**

**IR-270 & SR-315 INTERCHANGE  
ALTERNATIVE 1**



**EXISTING SB S.R. 315  
TO EB I.R. 270 / U.S. 23**



**ODOT  
NORTH CENTRAL OUTERBELT STUDY  
PRELIMINARY CONCEPTS**

**IR-270 & SR-315 INTERCHANGE  
ALTERNATIVE 1**



**PROPOSED SB S.R. 315  
TO EB I.R. 270 / U.S. 23**



SCALE IN FEET

**ODOT  
NORTH CENTRAL OUTERBELT STUDY  
PRELIMINARY CONCEPTS**

**IR-270 & SR-315 INTERCHANGE  
ALTERNATIVE 1**


EXISTING EB I.R. 270  
TO U.S. 23



**ODOT  
NORTH CENTRAL OUTERBELT STUDY  
PRELIMINARY CONCEPTS**

**IR-270 & SR-315 INTERCHANGE  
ALTERNATIVE 1**

**PROPOSED EB I.R. 270  
TO U.S. 23**

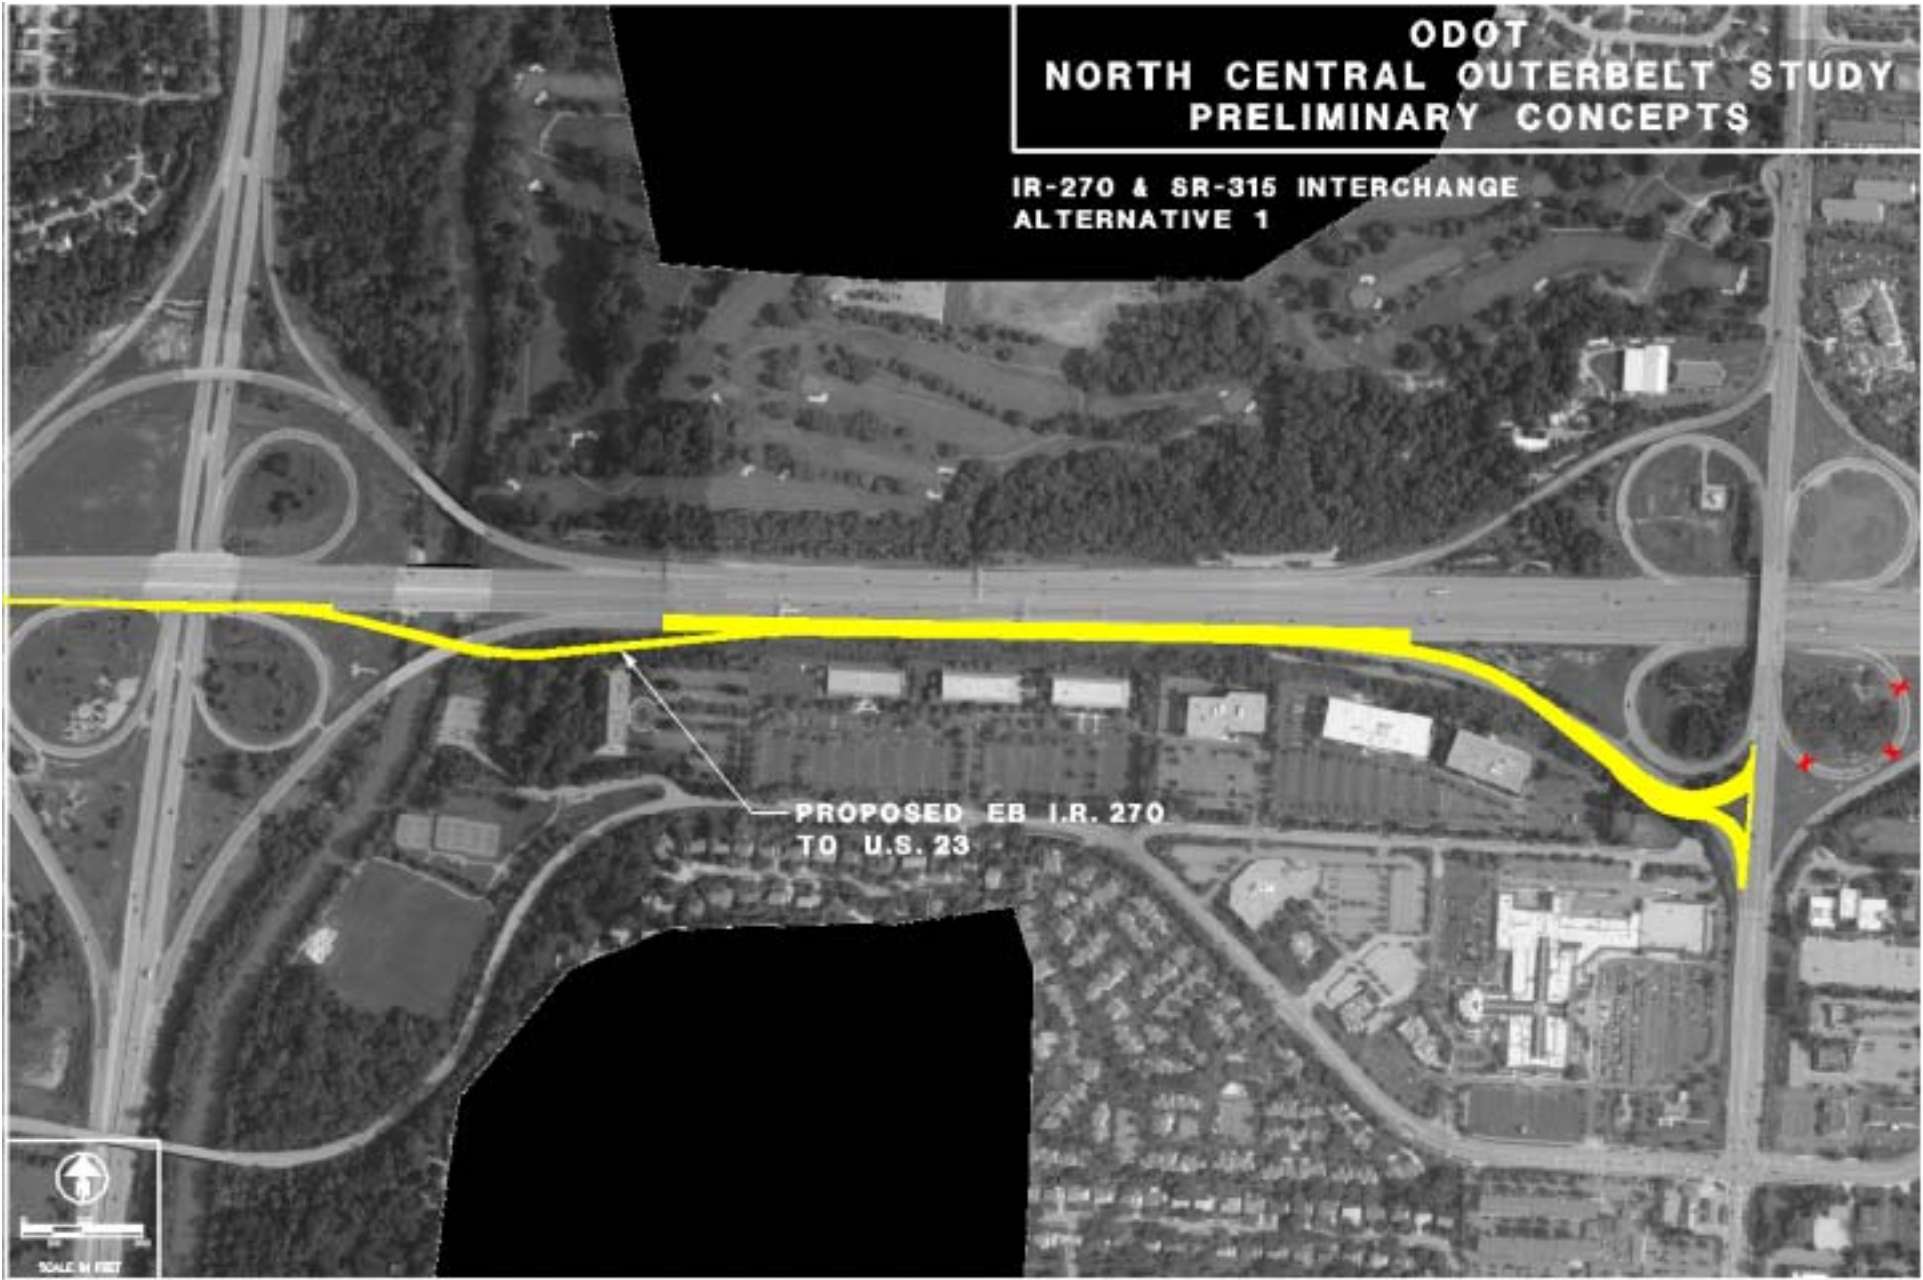

**ODOT  
NORTH CENTRAL OUTERBELT STUDY  
PRELIMINARY CONCEPTS**

**IR-270 & SR-315 INTERCHANGE  
ALTERNATIVE 1**

**EXISTING NB S.R. 315  
TO EB I.R. 270**



**ODOT  
NORTH CENTRAL OUTERBELT STUDY  
PRELIMINARY CONCEPTS**

**IR-270 & SR-315 INTERCHANGE  
ALTERNATIVE 1**


**PROPOSED NB S.R. 315  
TO EB I.R. 270**



**ODOT  
NORTH CENTRAL OUTERBELT STUDY  
PRELIMINARY CONCEPTS**

**IR-270 & SR-315 INTERCHANGE  
ALTERNATIVE 1**

EXISTING WB I.R. 270  
TO S.R. 315

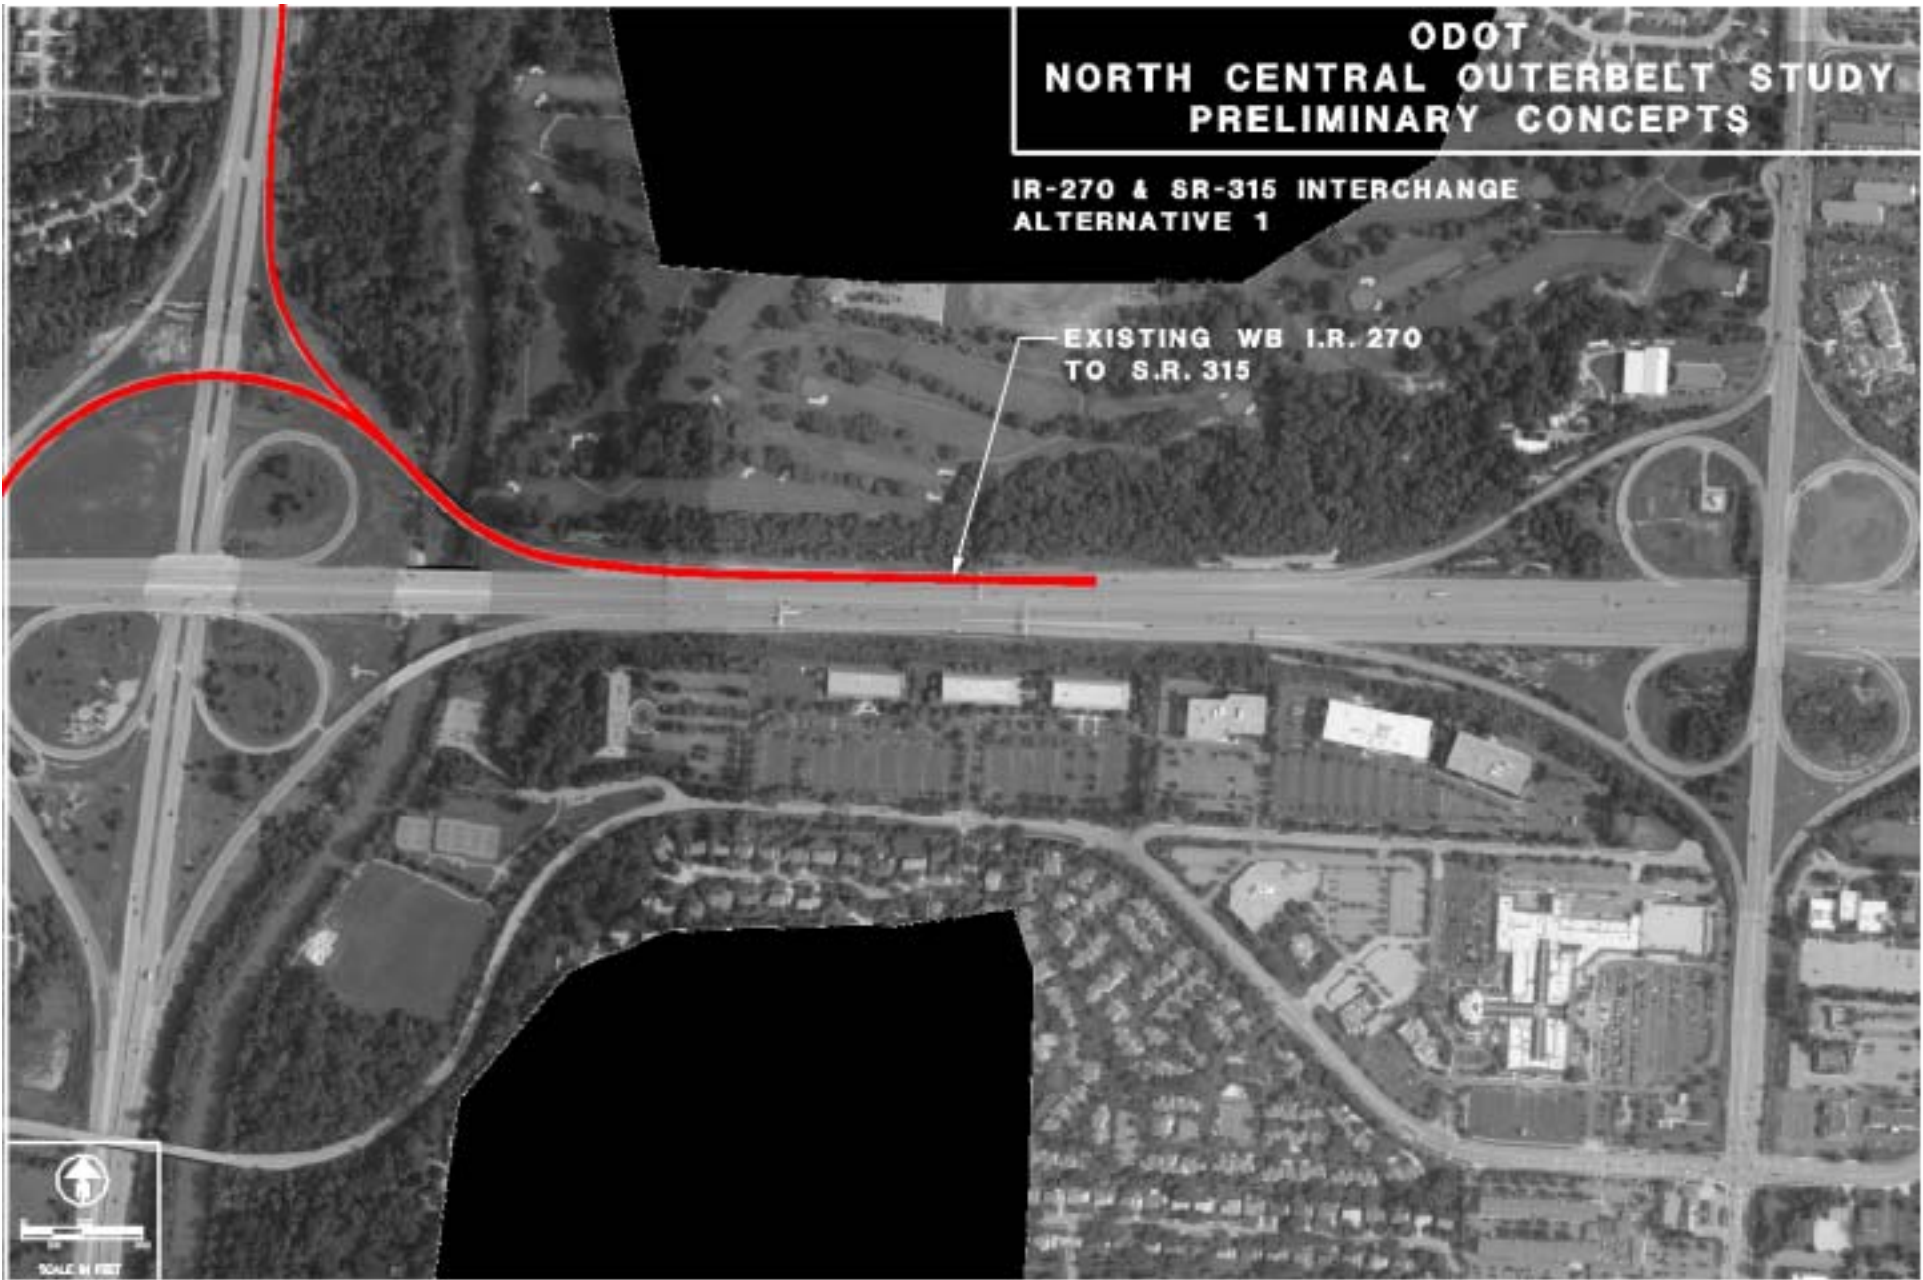

**ODOT  
NORTH CENTRAL OUTERBELT STUDY  
PRELIMINARY CONCEPTS**

**IR-270 & SR-315 INTERCHANGE  
ALTERNATIVE 1**

**PROPOSED WB I.R. 270  
TO S.R. 315**



**ODOT  
NORTH CENTRAL OUTERBELT STUDY  
PRELIMINARY CONCEPTS**

**IR-270 & US-23 INTERCHANGE  
ALTERNATIVE 1**

EXISTING SB U.S. 23  
TO WB I.R. 270



**ODOT  
NORTH CENTRAL OUTERBELT STUDY  
PRELIMINARY CONCEPTS**

**IR-270 & US-23 INTERCHANGE  
ALTERNATIVE 1**

**PROPOSED SB U.S. 23  
TO WB I.R. 270**



**ODOT  
NORTH CENTRAL OUTERBELT STUDY  
PRELIMINARY CONCEPTS**

**IR-270 & US-23 INTERCHANGE  
ALTERNATIVE 1**

EXISTING SB U.S. 23  
TO S.R. 315



**ODOT  
NORTH CENTRAL OUTERBELT STUDY  
PRELIMINARY CONCEPTS**

**IR-270 & US-23 INTERCHANGE  
ALTERNATIVE 1**

PROPOSED SB U.S. 23  
TO S.R. 315



**ODOT  
NORTH CENTRAL OUTERBELT STUDY  
PRELIMINARY CONCEPTS**

**IR-270 & US-23 INTERCHANGE  
ALTERNATIVE 1**


EXISTING NB U.S. 23  
TO S.R. 315



**ODOT  
NORTH CENTRAL OUTERBELT STUDY  
PRELIMINARY CONCEPTS**

**IR-270 & US-23 INTERCHANGE  
ALTERNATIVE 1**

**PROPOSED NB U.S. 23  
TO S.R. 315**

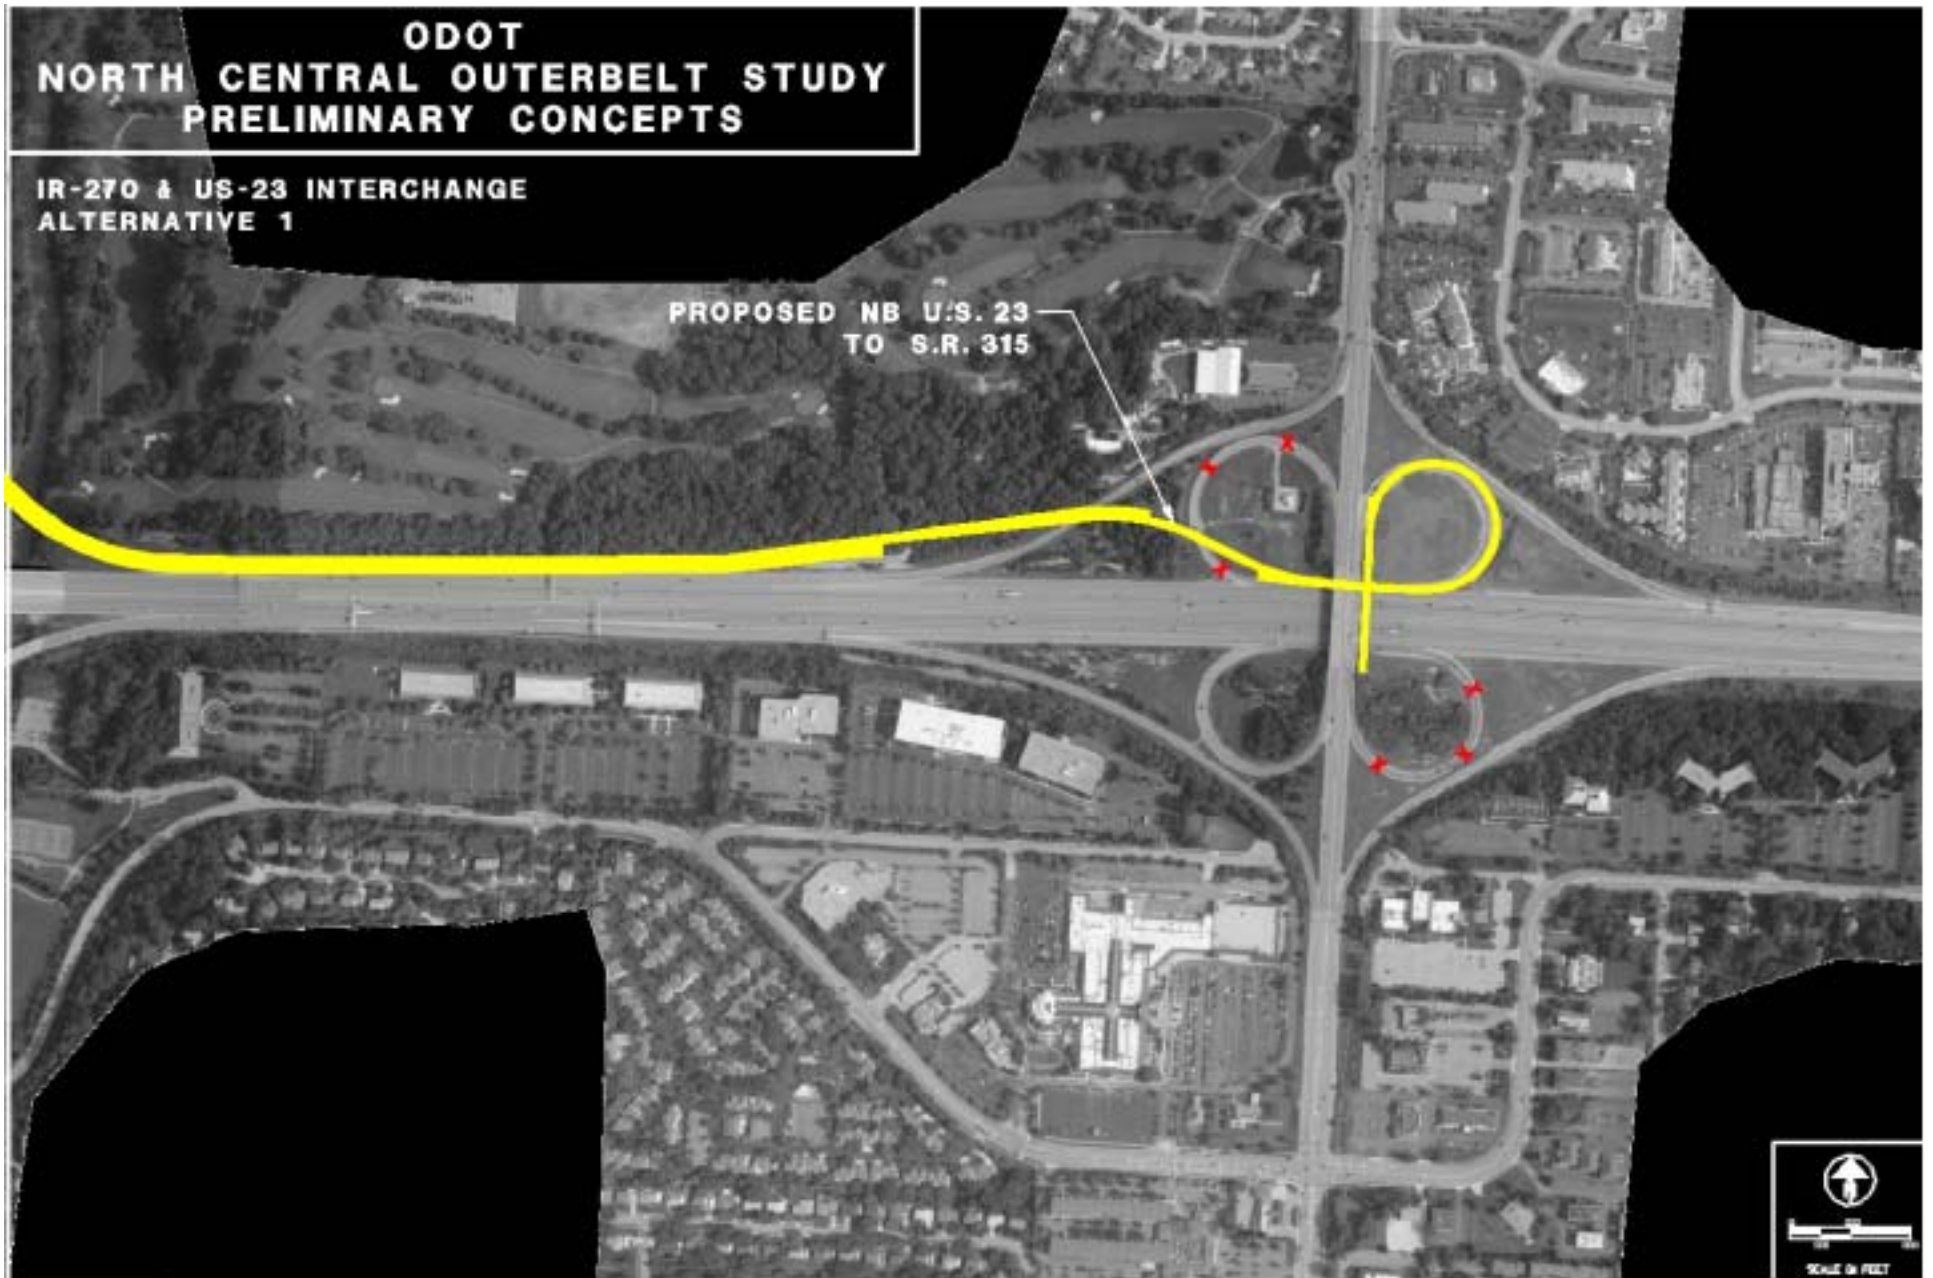

**ODOT  
NORTH CENTRAL OUTERBELT STUDY  
PRELIMINARY CONCEPTS**

**IR-270 & US-23 INTERCHANGE  
ALTERNATIVE 1**


EXISTING NB U.S. 23  
TO WB I.R. 270



**ODOT  
NORTH CENTRAL OUTERBELT STUDY  
PRELIMINARY CONCEPTS**

**IR-270 & US-23 INTERCHANGE  
ALTERNATIVE 1**

**PROPOSED NB U.S. 23  
TO WB I.R. 270**

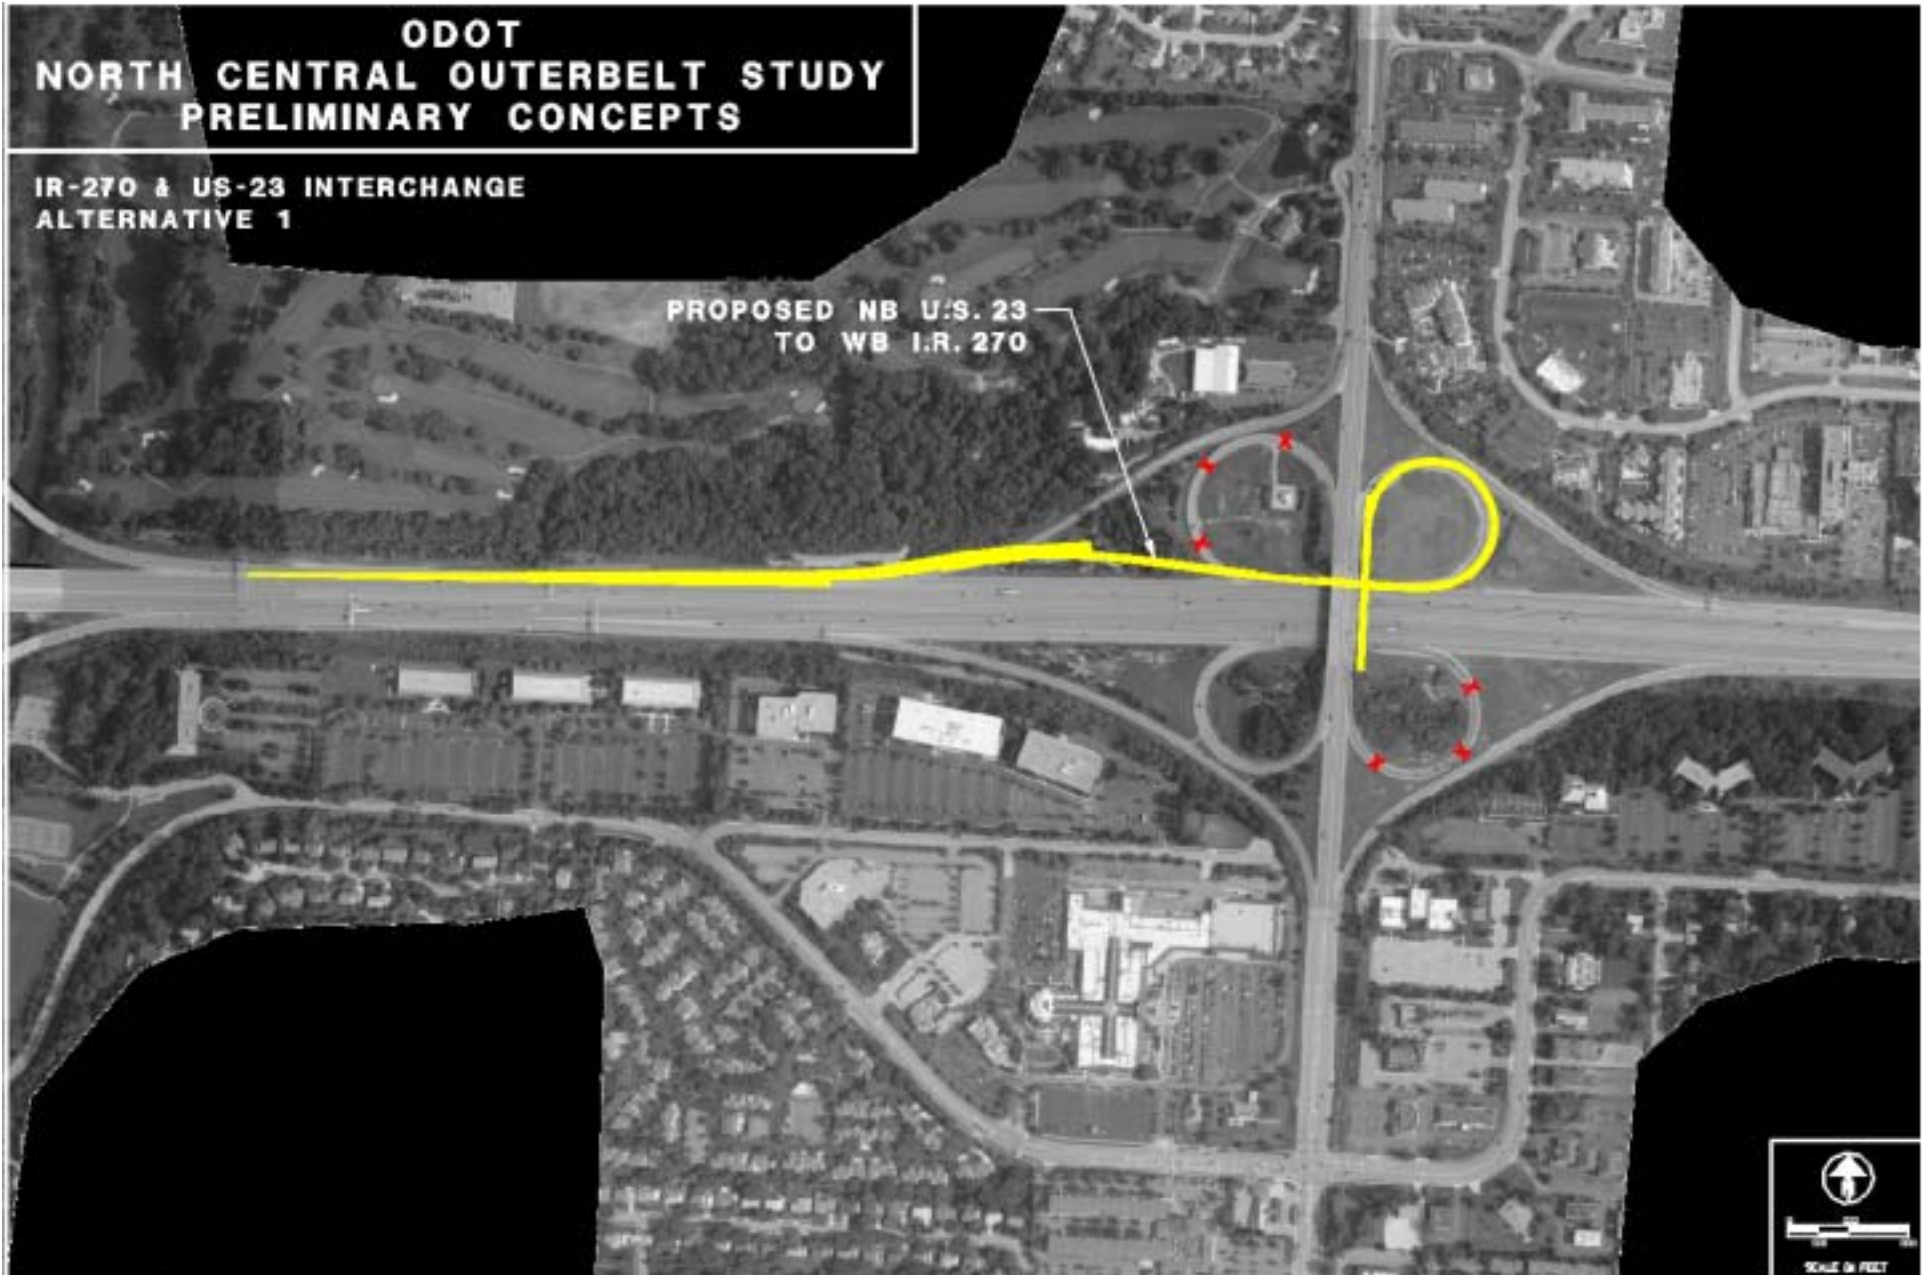


**ODOT  
NORTH CENTRAL OUTERBELT STUDY  
PRELIMINARY CONCEPTS**

**IR-270 & US-23 INTERCHANGE  
ALTERNATIVE 1**



**ODOT  
NORTH CENTRAL OUTERBELT STUDY  
PRELIMINARY CONCEPTS**

**IR-270 & US-23 INTERCHANGE  
ALTERNATIVE 1**

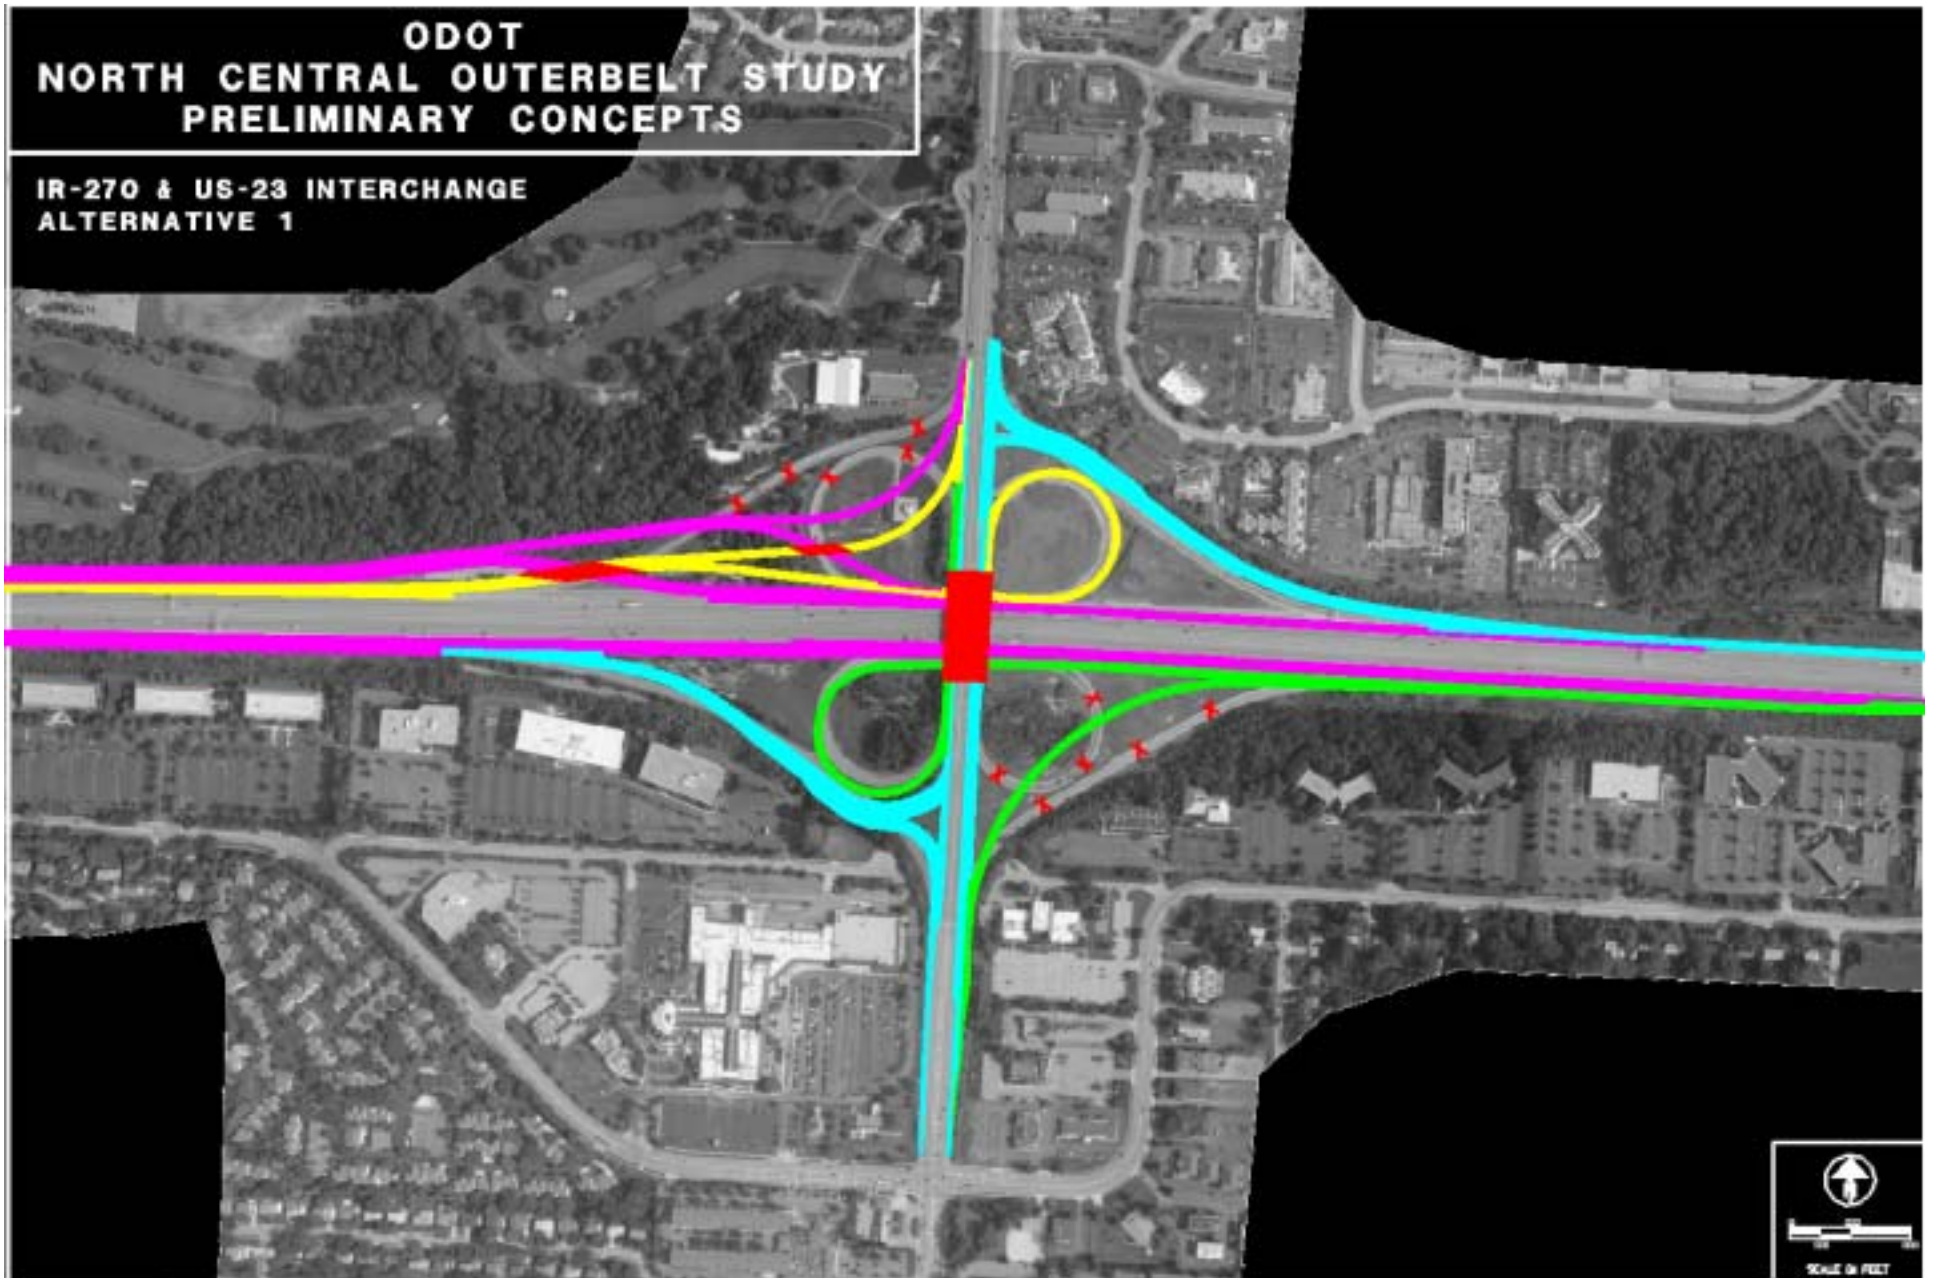

**ODOT  
NORTH CENTRAL OUTERBELT STUDY  
PRELIMINARY CONCEPTS**

**IR-270 & SR-315 INTERCHANGE  
ALTERNATIVE 1**



**ODOT  
NORTH CENTRAL OUTERBELT STUDY  
PRELIMINARY CONCEPTS**

**IR-270 & SR-315 INTERCHANGE  
ALTERNATIVE 1**

